

FLOOR:

SYSTEM:

CUSTOM:

CEILING:

RIGGING:

PANELS:

GRAPHICS:

FINISHES:


FURNITURE

AV:




SECURITY:

STORAGE:


GENERAL:

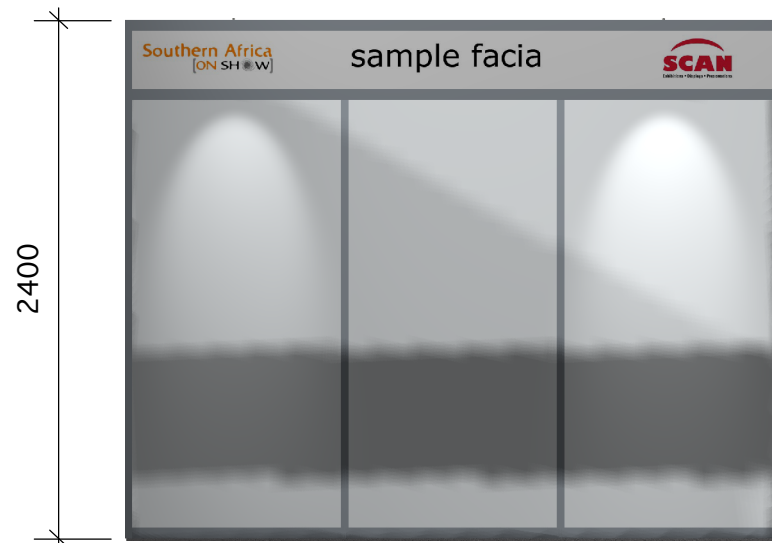

Front Elevation  
SCALE 1:35

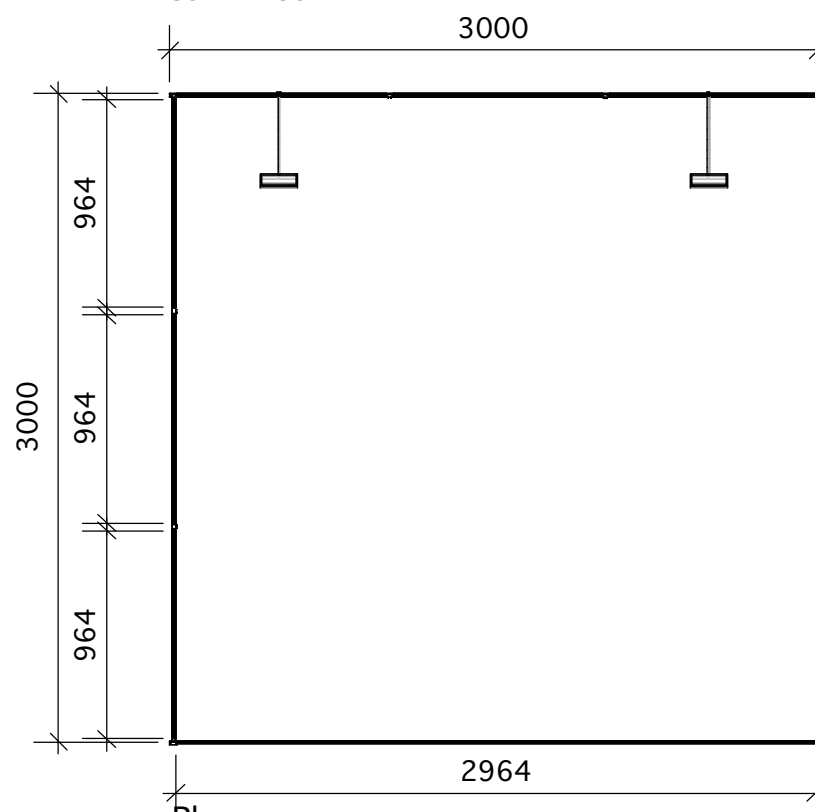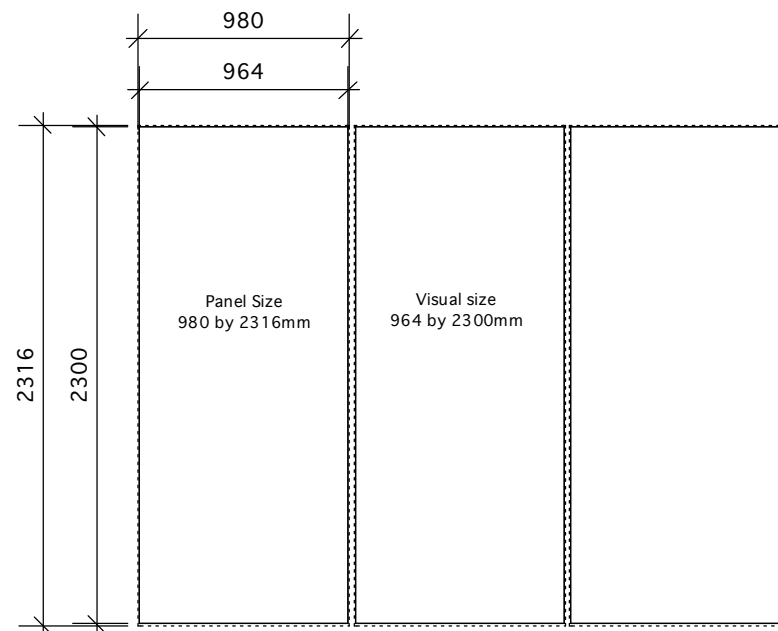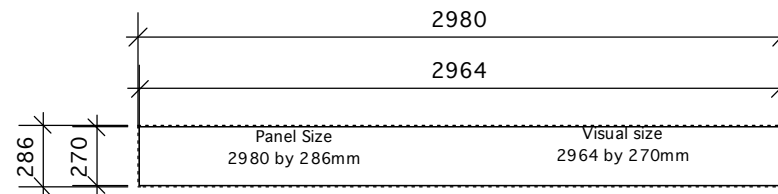

Plan  
SCALE 1:35

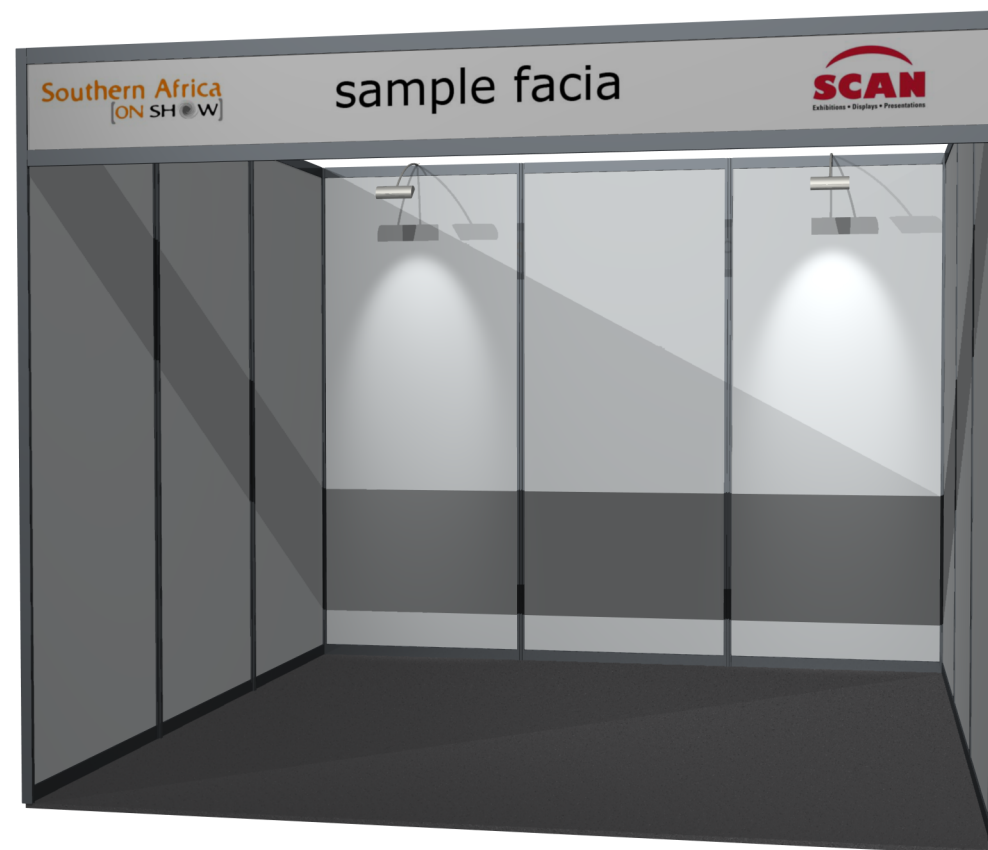

event:

AE:

venue:

drawn: Adam Kwan

stand no:

client:

dwg title:

date:

dwg no:

Original Print Size: A3



179 Jan Smuts Ave

### Parktown North

Johannesburg

[www.scandisplay.co.za](http://www.scandisplay.co.za)

**tel +27 11 447 4777**

ax +27 11 327 3395